

NOTES:
 1. VERIFY EQUIPMENT LOCATIONS PRIOR TO CONSTRUCTION.
 2. FIELD VERIFY MOUNTING METHODS PRIOR TO CONSTRUCTION.
 3. ELECTRICAL CONNECTIONS BY OTHERS

PROPOSAL TO:
ABC MACH. WORKS
 —
 CORTLAND, NE
 PH. --
 FX. --
 ATTN: J. DOE

PROPOSAL BY:
INDUSTRIAL MAID INC.
 351 S. 12 RD.
 CORTLAND, NE 68331
 PH. (402) 798-7116
 FX. (402) 798-7117
 PREPARED BY: TA




DATE: 1-20-09
 DRWG NO. JMW0109
 PROJ. NO. PLANT 3

REVISIONS	
1	


COPYRIGHT: This document and the information contained may not be reproduced or distributed without express written consent of BAD ASS AIR INC. Unauthorized reproduction, disclosure, or manufacturing use are prohibited by copyright law.

SHEET TITLE:
WELD SMOKE ABATEMENT PROP.

SHEET NUMBER:
M-1

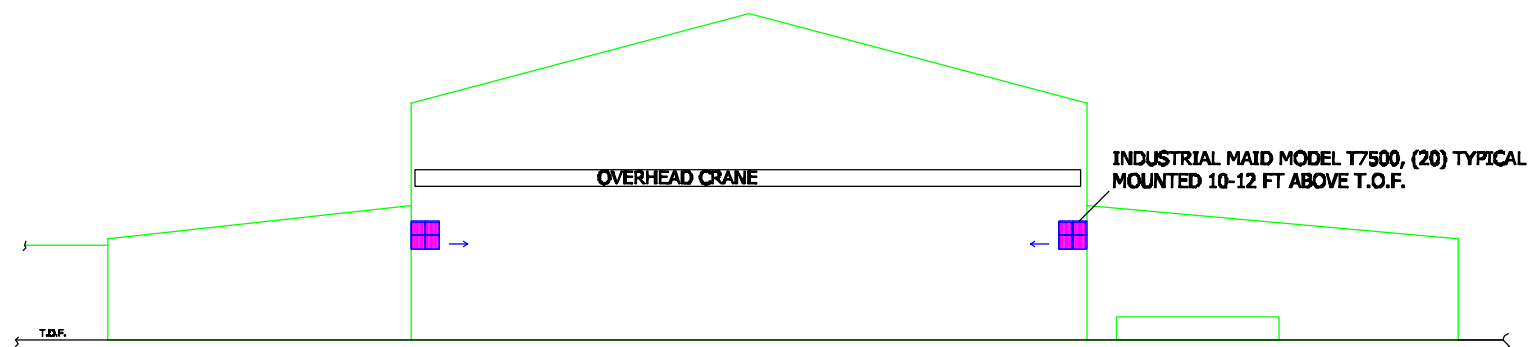

ELEVATION - ABC MACHINE WORKS PLANT #3

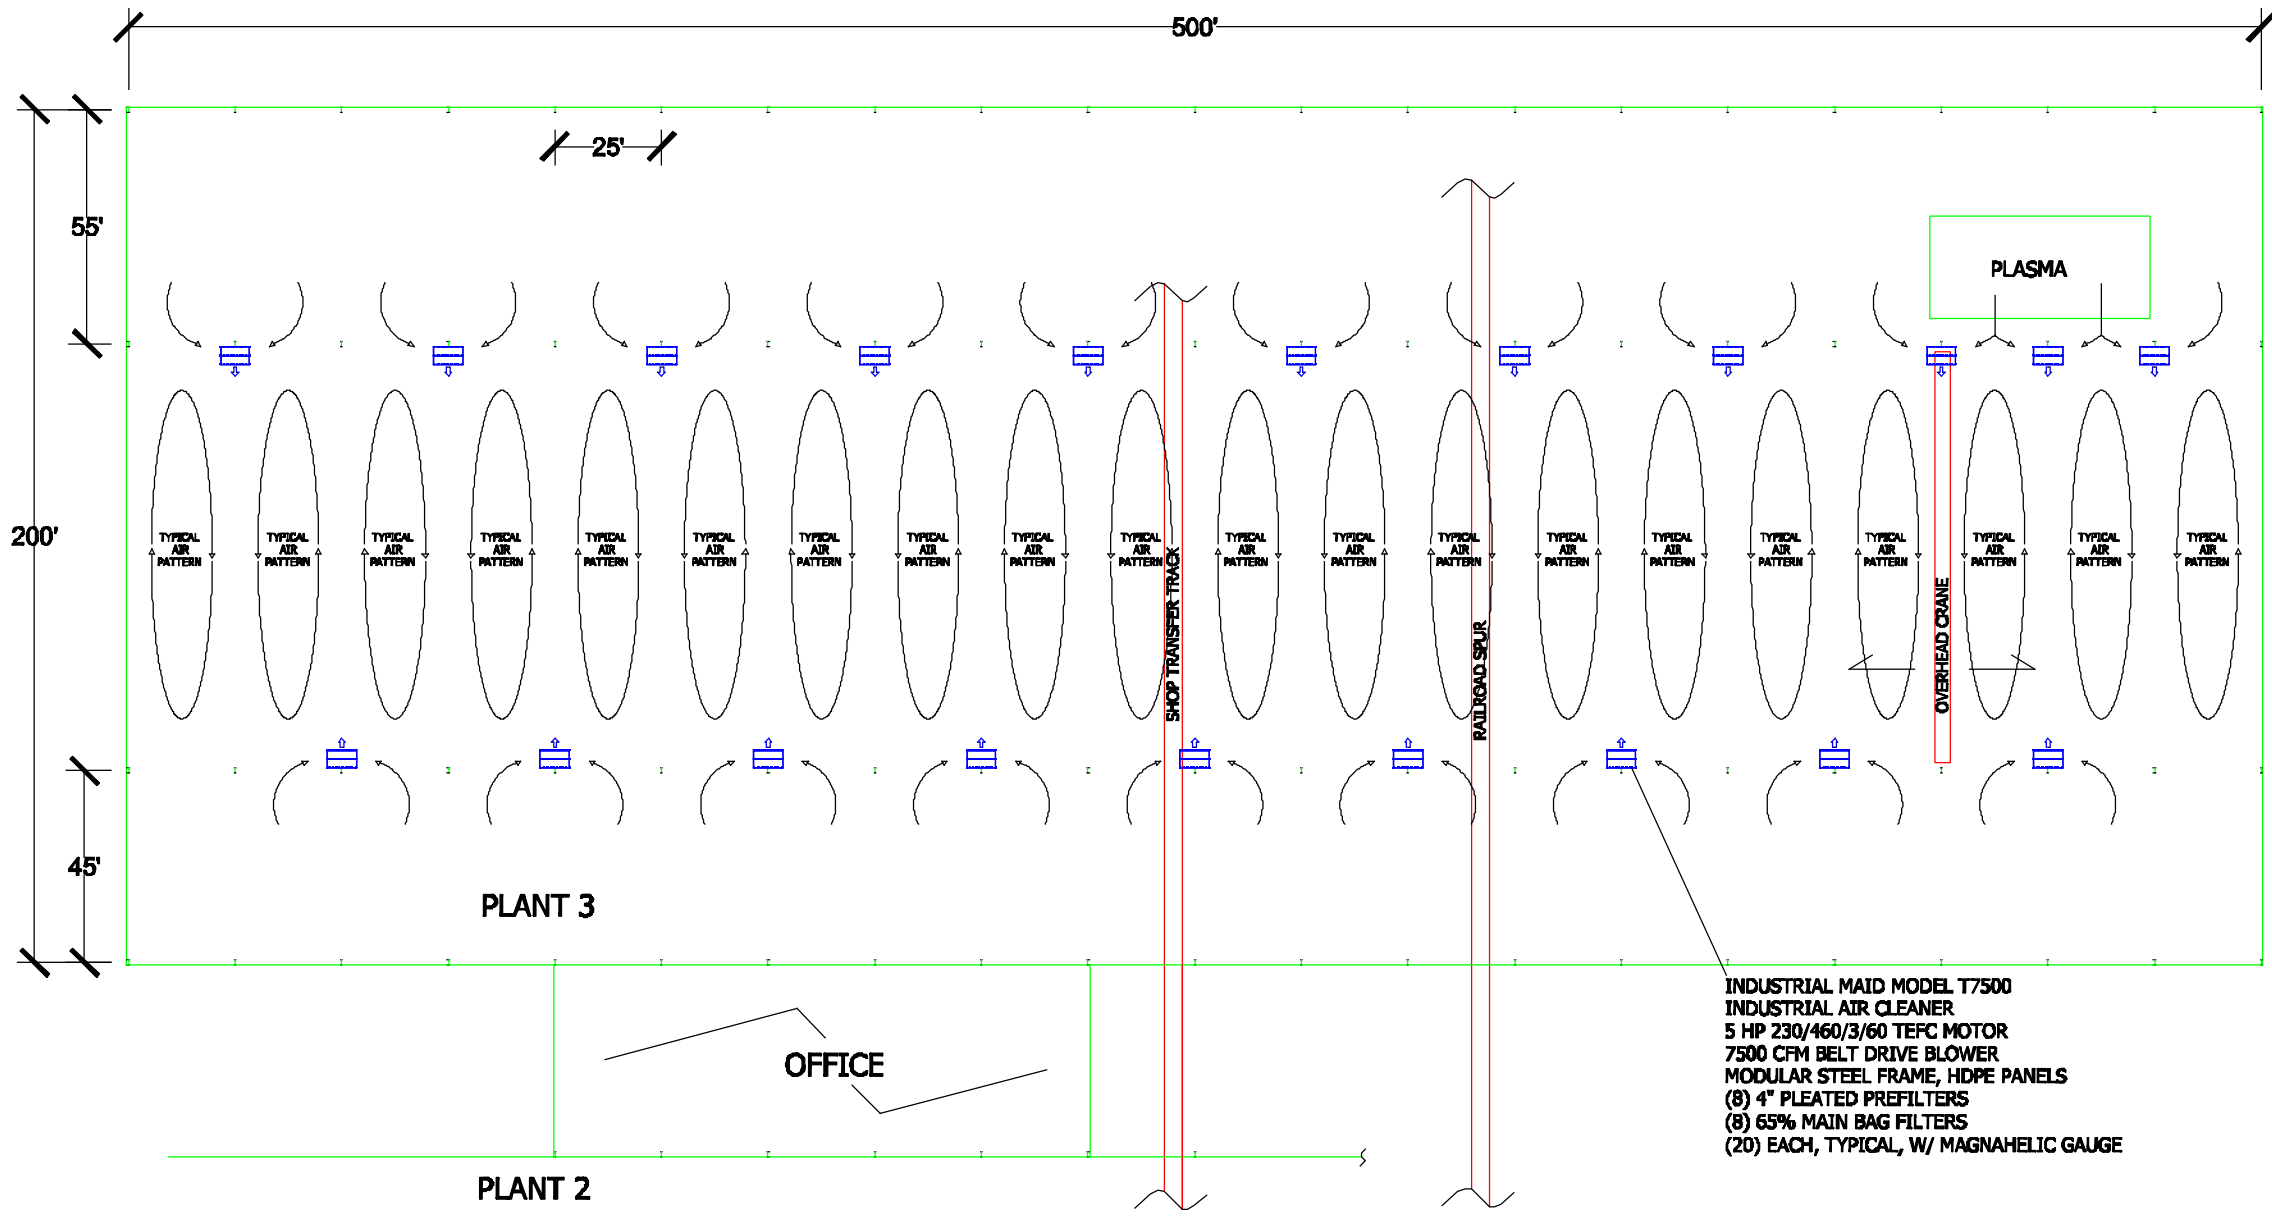

PLAN VIEW - ABC MACHINE WORKS PLANT #3

INDUSTRIAL MAID MODEL T7500
 INDUSTRIAL AIR CLEANER
 5 HP 230/460/3/60 TEFC MOTOR
 7500 CFM BELT DRIVE BLOWER
 MODULAR STEEL FRAME, HDPE PANELS
 (8) 4" PLEATED PREFILTERS
 (8) 65% MAIN BAG FILTERS
 (20) EACH, TYPICAL, W/ MAGNAHELIC GAUGE