


**NOTES:**  
 1. VERIFY EQUIPMENT LOCATIONS PRIOR TO CONSTRUCTION.  
 2. FIELD VERIFY MOUNTING METHODS PRIOR TO CONSTRUCTION  
 3. ELECTRICAL CONNECTIONS BY OTHERS

PROPOSAL TO:  
**ABC MFG.**  
 351 APPLE RD  
 CORTLAND, NE 67884  
 PH. (555) 123-4567  
 FX. (555) 123-6789  
 ATTN: JOE DOE

PROPOSAL BY:  
**CLEAN AIR INC.**  
 100 HAPPY HOLLOW RD  
 LANHAM, NE 68415  
 PH. (555) 555-5555  
 FX. (555) 555.5565  
 PREPARED BY: J DOE

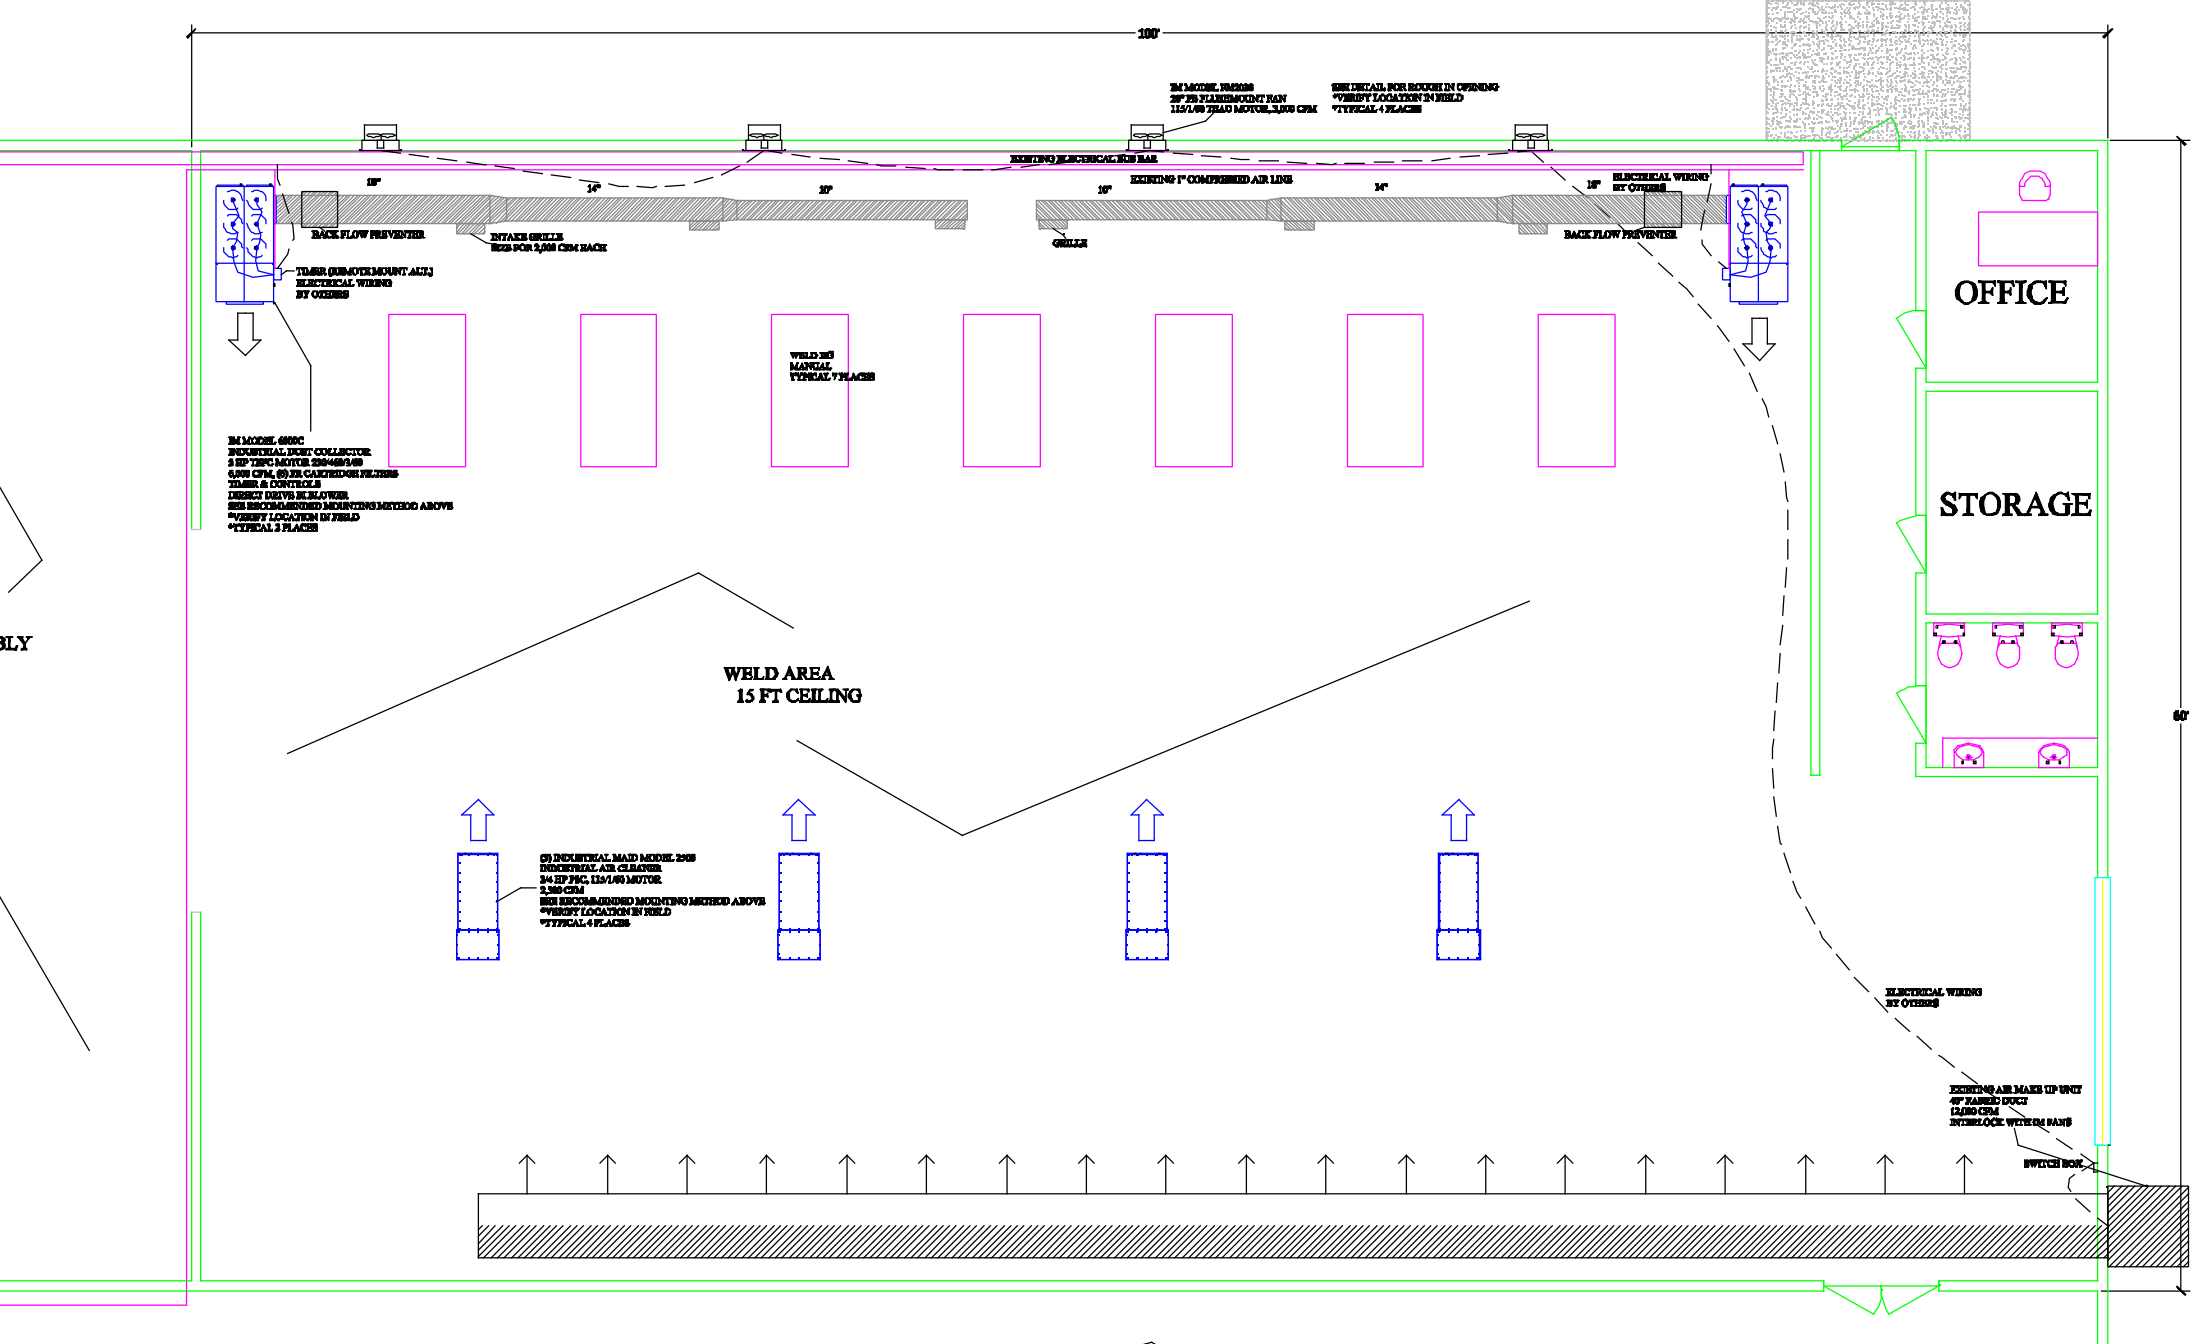

DATE: \_\_\_\_\_  
 DRWG NO. \_\_\_\_\_  
 PROJ. NO. \_\_\_\_\_

REVISIONS	
1	

COPYRIGHT: This document and the information contained herein may not be reproduced or distributed without express written consent of BAD ASS AIR INC. Unauthorized reproduction, disclosure, or manufacturing use are prohibited by copyright law.

SHEET TITLE:  
**WELD SMOKE ABATEMENT PROP.**

SHEET NUMBER:  
**M-1**